


TYPICAL PAVING/SIDE WALK PLAN

SCALE: 1/4" = 1'-0"

NOTE:
SIDEWALK IS REQUIRED TO RECEIVED EXTERIOR SEAL. INSTALL AS PER MANUFACTURE'S RECOMMENDATIONS.

03 SEPTEMBER 2021 DIMENSIONS ADDED
23 FEBRUARY 2018
ISSUES & REVISIONS

TYPICAL SIDEWALK PLAN	
VILLAGE OF RIDGEFIELD PARK HISTORIC COMMISSION	
PART PLANS	DRAWING NUMBER A-1

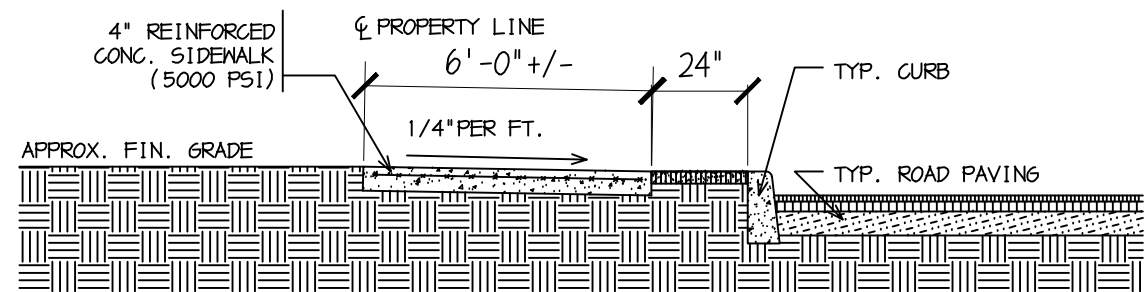

TYPICAL PAVING/SIDE DETAIL

SCALE: 1/4" = 1'-0"